


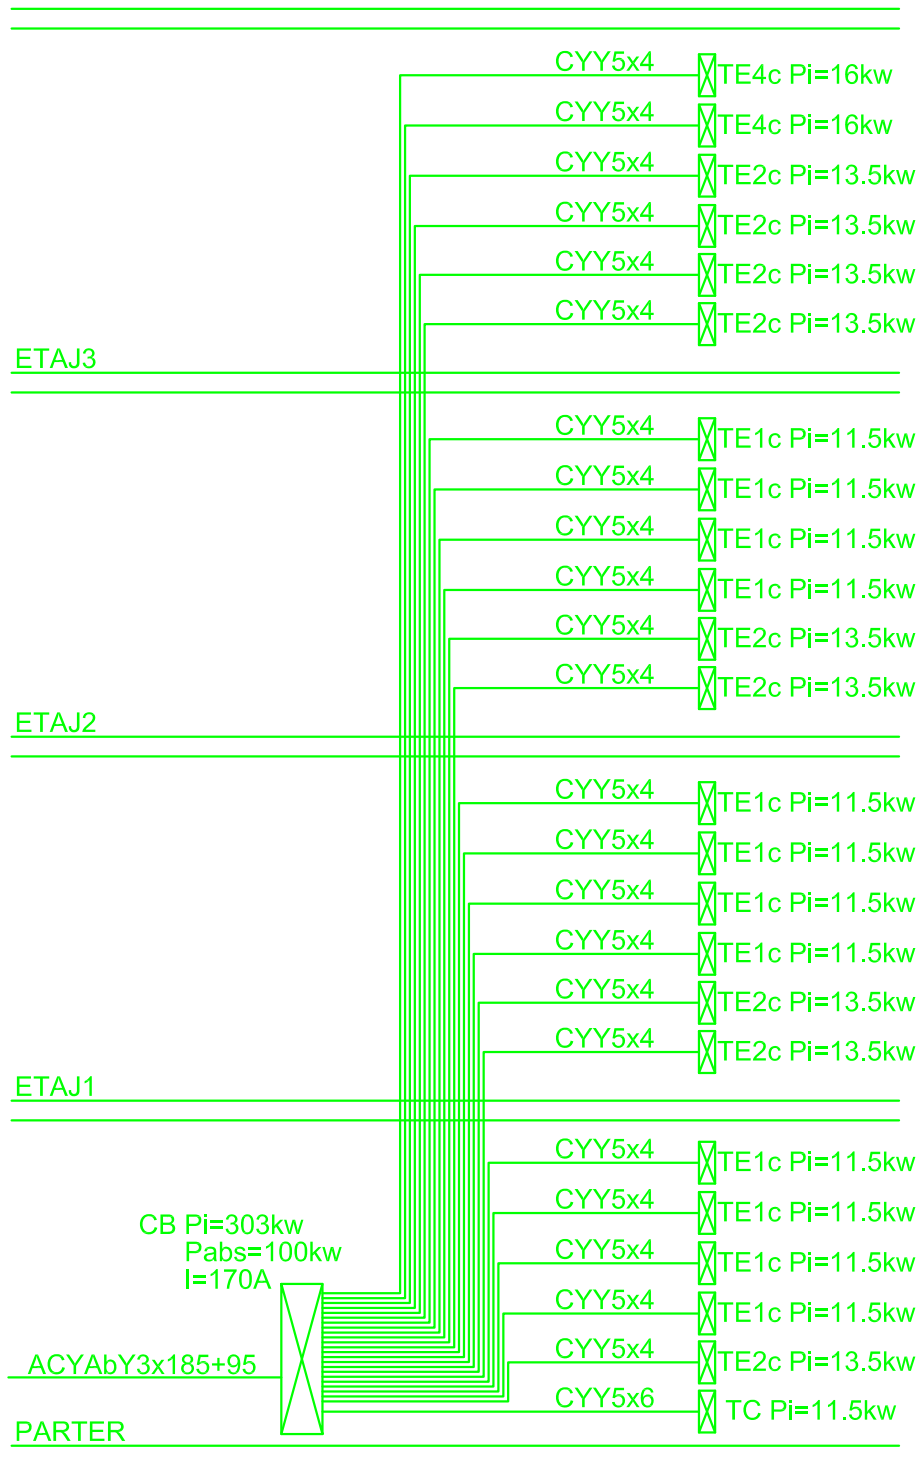

LEGENDA:

CB- cofret de bransament

TE- tablou electric

	ZIMA CONSTRUCT proiectare, consultanta, asistenta tehnica, executie, antreprenorat instalatii Str. Decebal, nr.66A, Cernica, Ilfov, Rom; Tel/Fax: +40,21.252,19,99 e-mail: office@zima.ro; website: www.zima.ro			<u>Beneficiar:</u> ROSU IOAN SORIN <u>Obiect:</u> LOCUINTA P+2E+3E DUPLEX <u>Adresa:</u> Strada Alunului, Nr. 7 Oras Bragadiru, jud. Ilfov		NR. PROIECT 189L/2010
	PROIECTAT	ing. Bogdan IRIMIA		SCARA	INSTALATII ELECTRICE SCHEMA MONOFILARA DISTRIBUTIE ENERGIE ELECTRICA	FAZA DE
	DESENAT	ing. Bogdan IRIMIA				PLANSA
	SEF PROIECT	ing. Alexandru BARBALAT				IE II
			DATA 07.2010			