


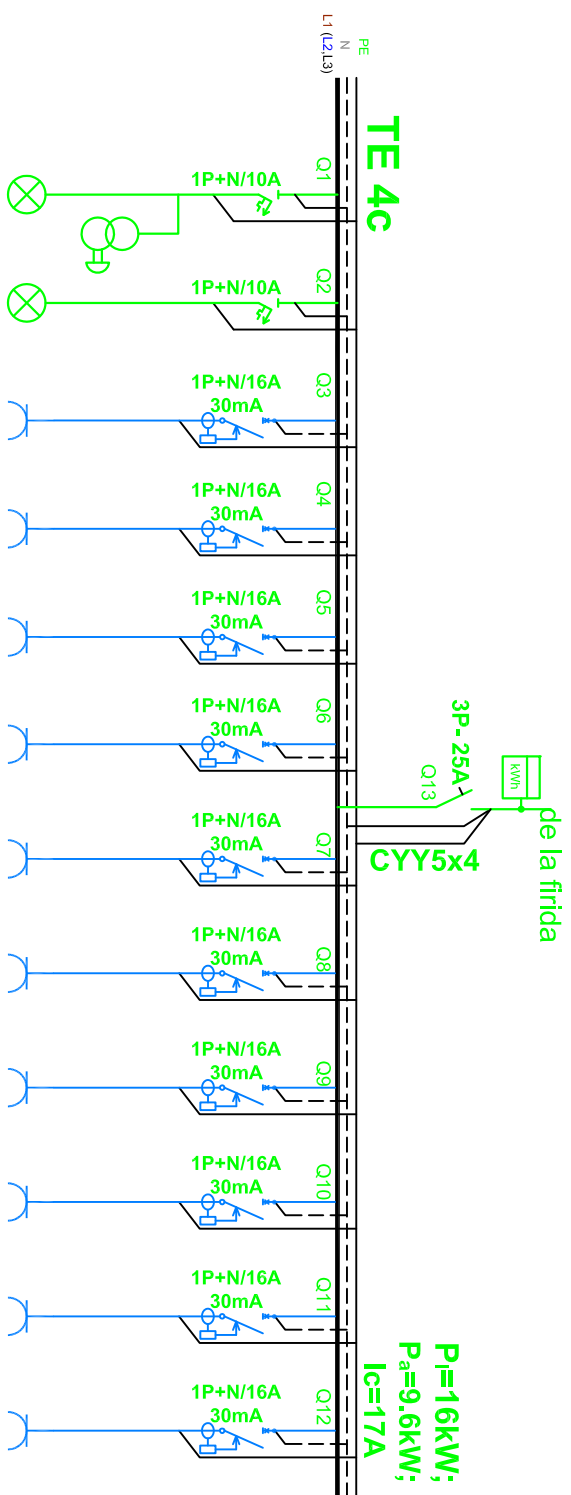

P₁=16kW;
P_a=9.6kW;
I_c=17A

Circuit	C1	C2	CP1	CP2	CP3	CP4	CP5	CP6	CP8	CP9	Rezerva	Rezerva
Destinație	Iluminat	Iluminat	Priza living hol baie	Priza MSR	Priza jacuzzi	Priza bucatarie s. gaz	Priza cuplor hota	Priza AC	Priza dormitor	Priza jacuzzi	AC	AC
Putere [kW]	1	0.5	1.5	2	2	2	2	1	1	2	1	1
I _c [A]	5	3	7	9.1	9.1	9.1	9.1	5	5	9.1	-	-
Sectiune FV/PVC	3x1.5/16	3x1.5/16	3x2.5/20	3x2.5/20	3x2.5/20	3x2.5/20	3x2.5/20	3x2.5/20	3x2.5/20	3x2.5/20	-	-
Faza	L1	L1	L2	L3	L1	L2	L3	L1	L1	L2	L3	L3

SPECIFICATIE TEHNICA TE ap. tip

Q1, Q2 Intreruptor automat 1P+N/10A

Q3-Q12 Disjunctur cu protectie la suprasarcina si scurtcircuit

1P+N/16A cu protectie diferentiala de 30 mA

Q13 Intreruptor automat 3P-25A

		ZIMA CONSTRUCT proiectare, consultanta, asistenta tehnica, executie, antreprenoriat instalatii Str. Decemb, nr.66A, Cernica, Ilfov, Romn Tel/Fax: +40.21.252.19.99 e-mail: office@zima.ro; website: www.zimar.ro		<u>Beneficiar:</u> ROSU IOAN SORIN <u>Obiect:</u> LOCUINTA P+2E+3E DUPLEX <u>Adresa:</u> Strada Alunului, Nr. 7 Oras Bragadiru, jud. Ilfov		NR. PROIECT 189L/2010	
PROIECTAT	ing. Bogdan IRIMIA		SCARA	INSTALATII ELECTRICE SCHEMA MONOFILARA TABLOU AP. 4 CAMERE		PLANSA /E 15	
DESENAT	ing. Bogdan IRIMIA						
SEF PROIECT	ing. Alexandru BARBALAT			DATA 07.2010			