


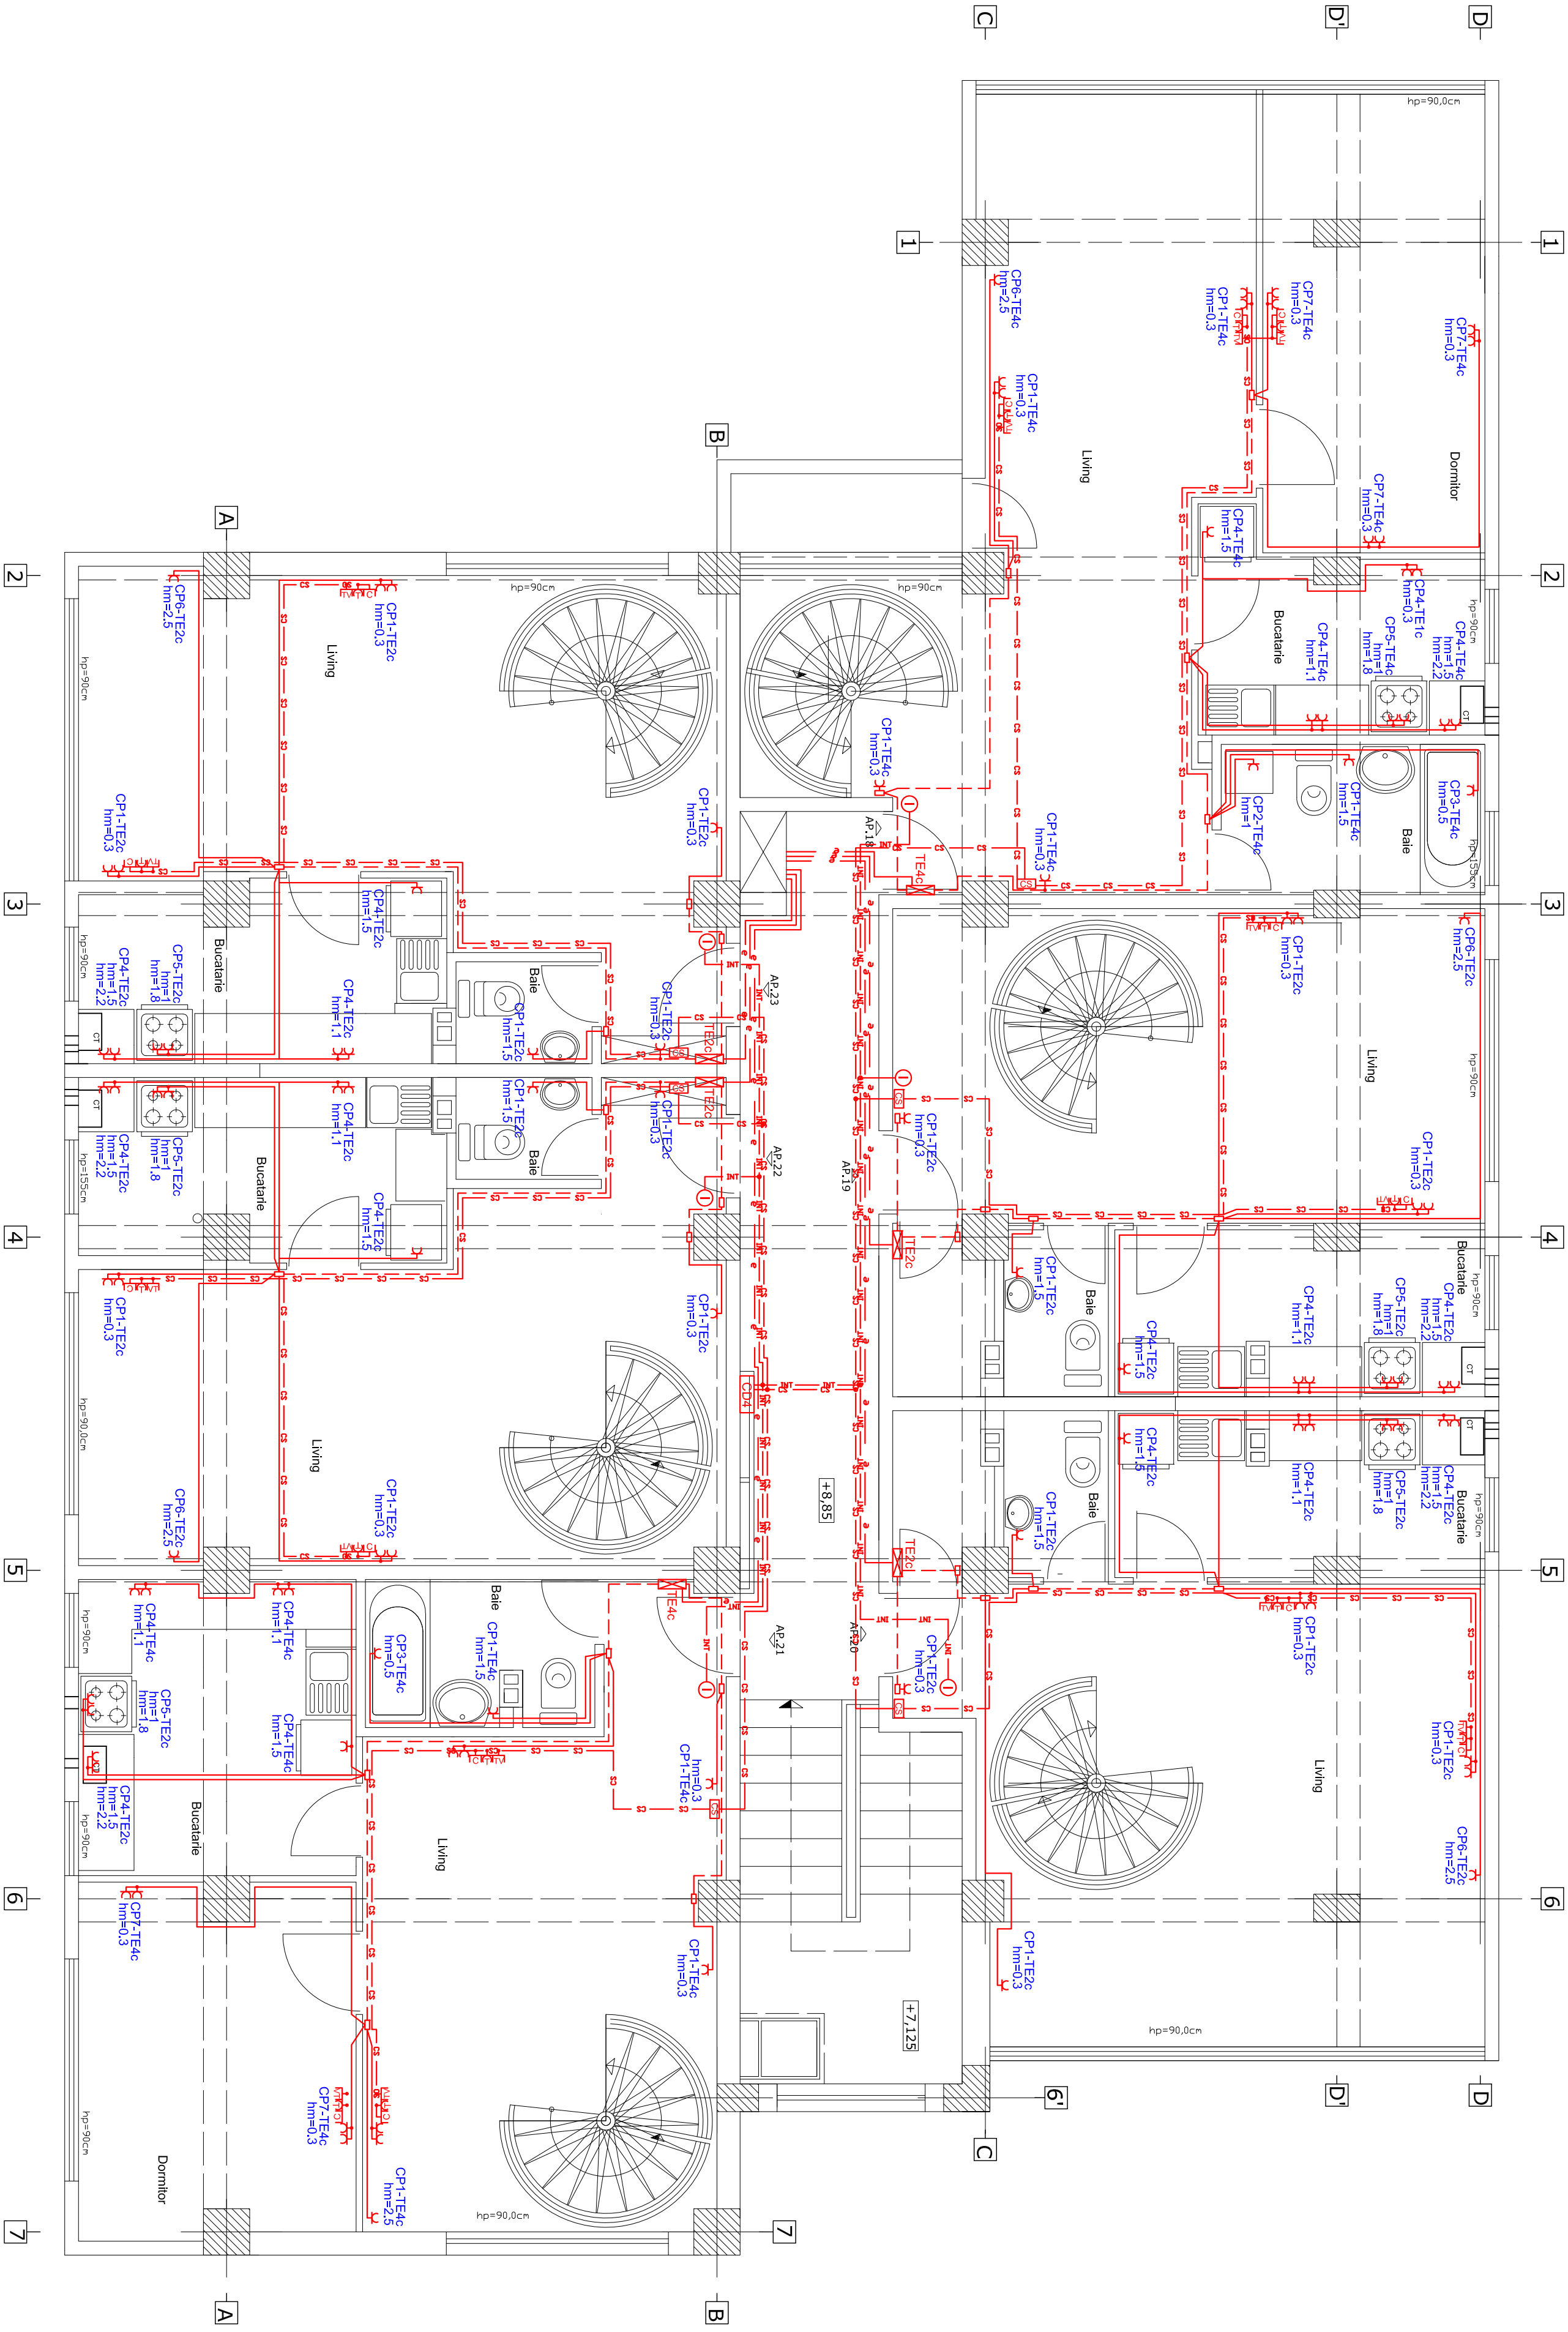

Legenda curenti slabi:

- Prize
- Priza telefon RJ45
- Priza date RJ45
- Priza TV
- Cute de distributie curenti slabi
- Cute curenti slabi apartament (splitter tv, modem, regleta te)
- Post interfon exterior
- Post interfon interior

Conductoare:

- Traseu circuit curenti slabi in tub de protectie PVC16
- Traseu circuit interfon 4X0.5 in tub de protectie PVC16

 ZIMA CONSTRUCT proiectare, consultanta, asistenta tehnica executie, anteproiectul instalatii Str. Docului nr.68A, Comuna Ilfov, Bucuresti 071252-1030 e-mail: office@zima.ro website: www.zima.ro			ZIMA CONSTRUCT Ing. Bogdan RIMIA Ing. Bogdan RIMIA Ing. Alexandru BARBALAT			Beneficiar: ROSU IOAN SORIN Obiect: LOCUINTA P+2E+3E DUPLEX Adresa: Strada Alunului, Nr. 7 Oras Bragadiru, jud. Ilfov SCARA 1:50 INSTALATIILE ELECTRICE PLAN PRIZE SI CURENTI SLABI ETAJ 3			NR. PROIECT 1891/2010 FAZA DE		PLANSA IE 08	
--	--	--	---	--	--	---	--	--	--	--	---	--